


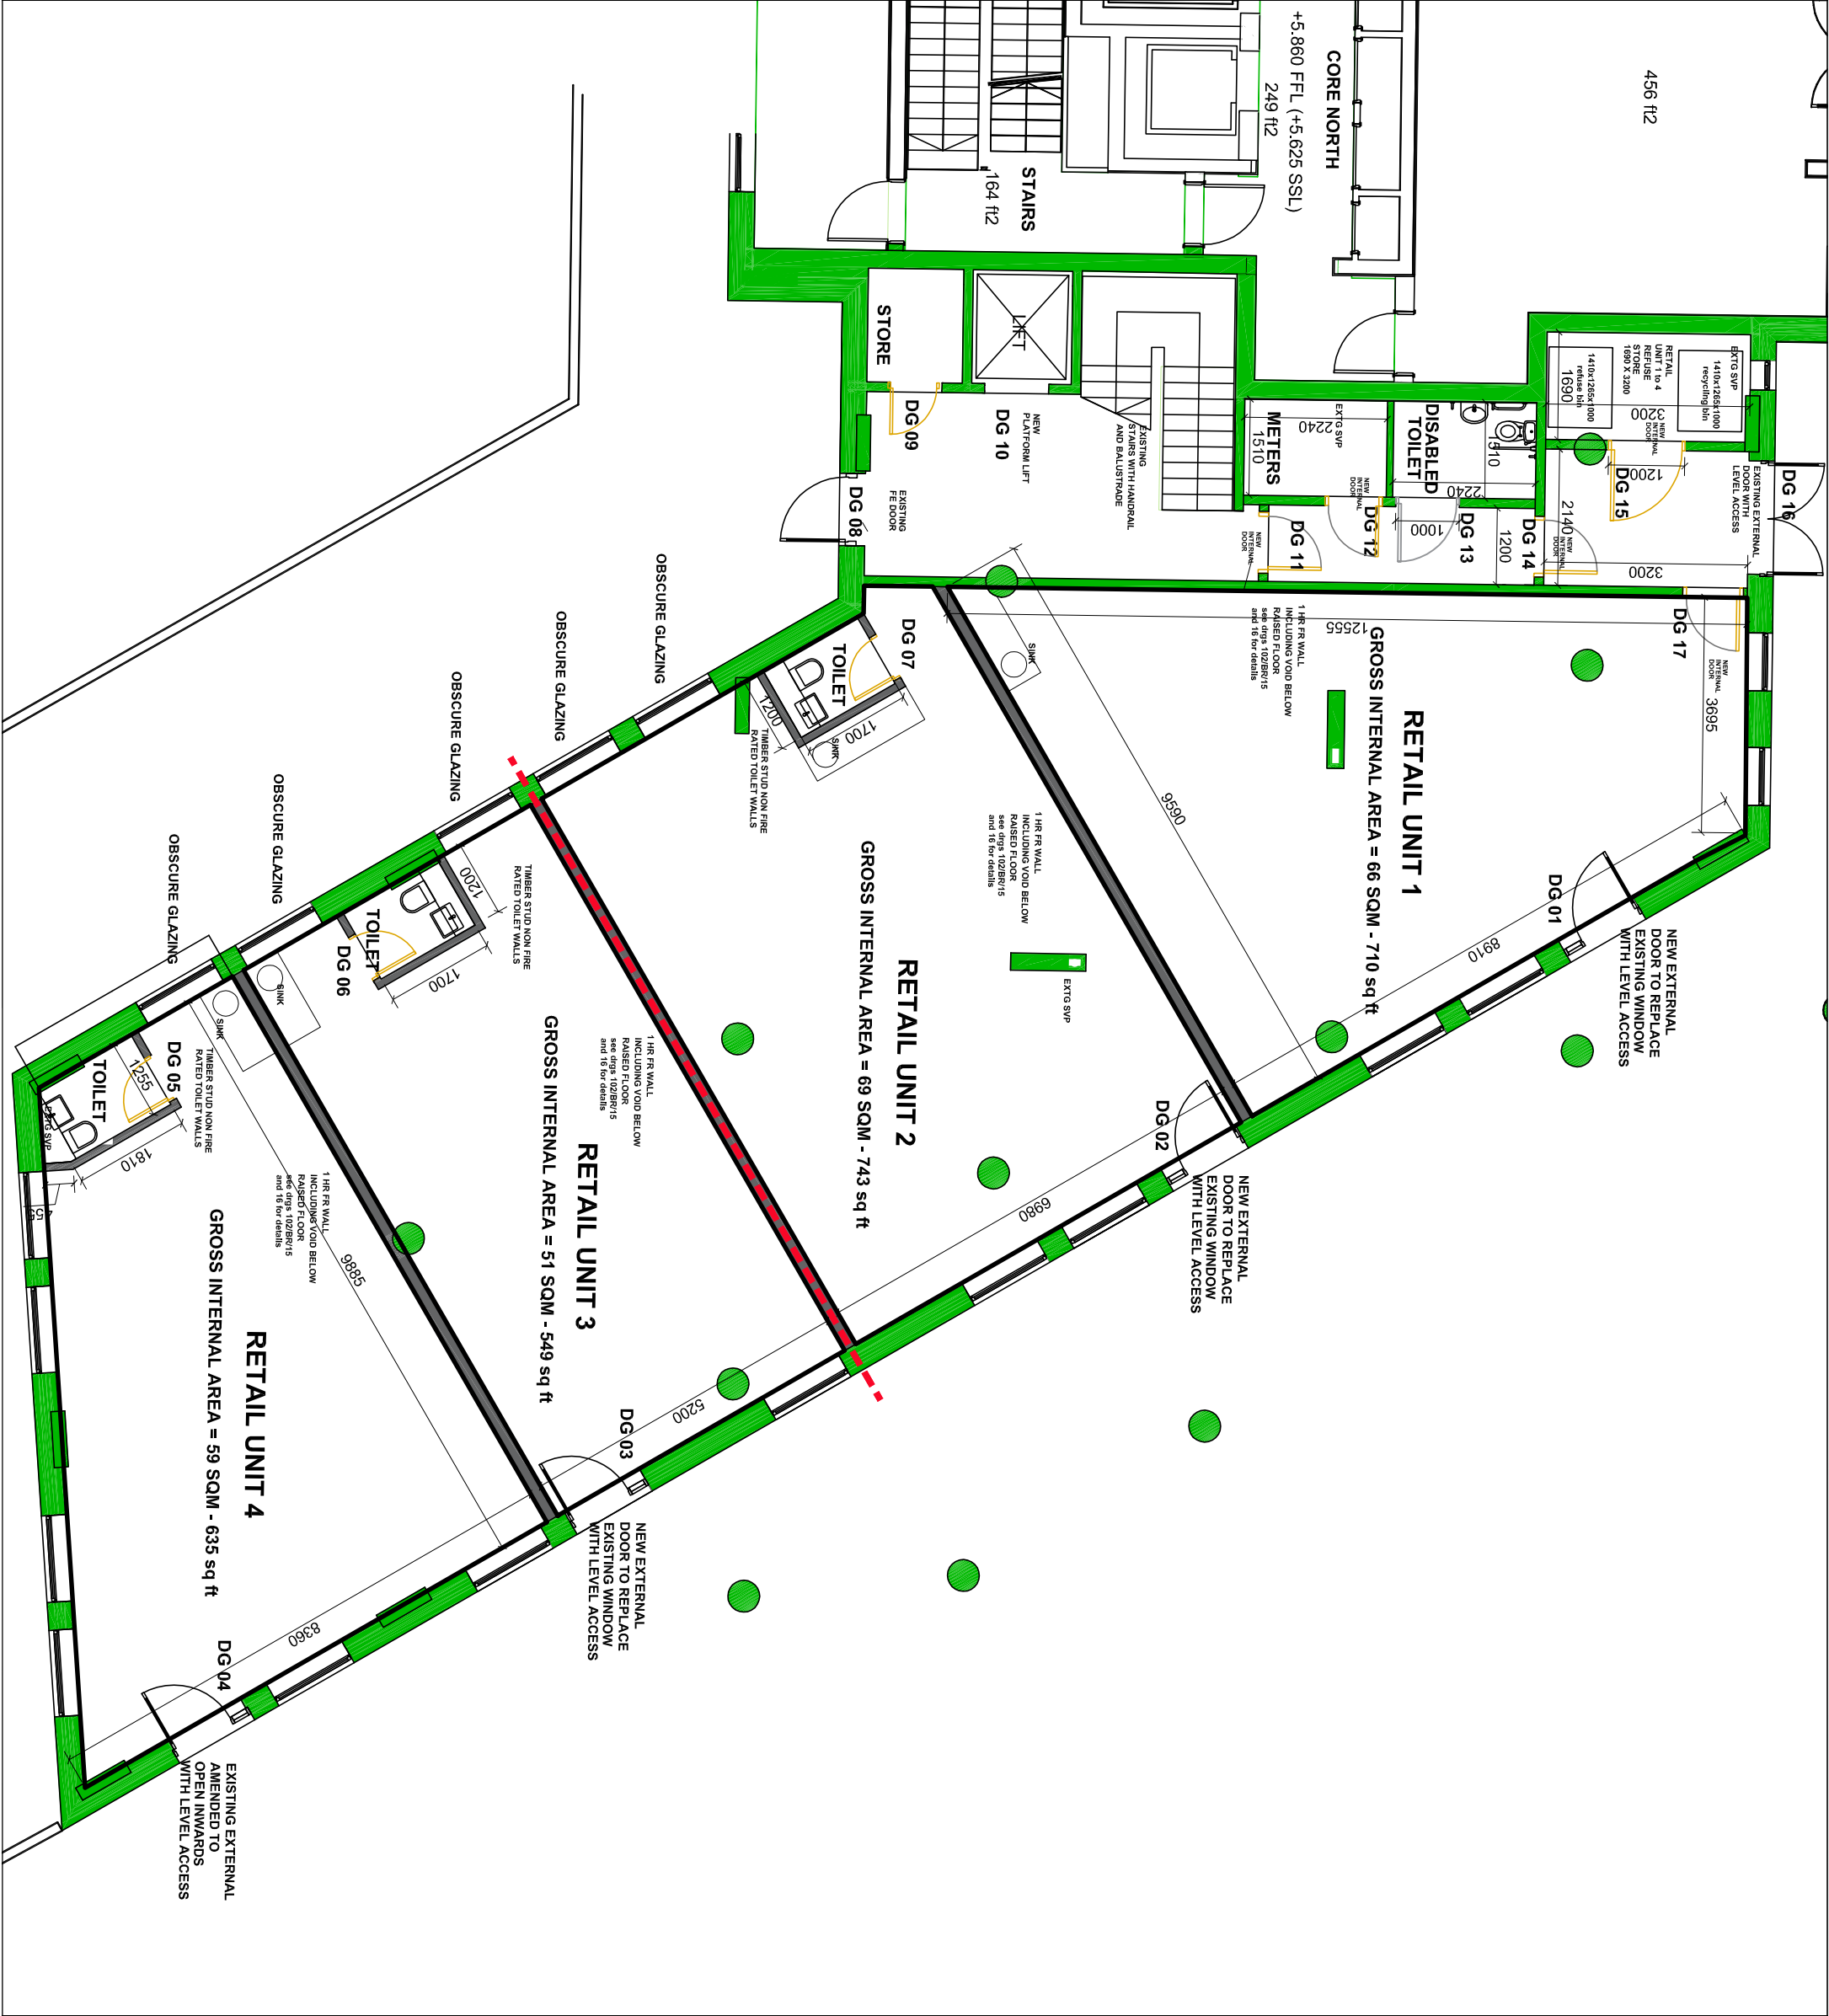

NOTES

© THIS DRAWING IS COPYRIGHT OF BHATT ARCHITECTS LTD AND MAY NOT BE REPRODUCED, COPIED OR ALTERED WITHOUT PRIOR PERMISSION.

NO WORK ARE TO BE SET OUT FROM THESE DRAWINGS. DO NOT SCALE. USE FIGURED DIMENSIONS ONLY. ALL DIMENSIONS ARE TO BE CHECKED ON SITE. ANY DISCREPANCIES, ERRORS OR OMISSIONS ARE TO BE REPORTED TO BHATT ARCHITECTS LTD BEFORE WORK COMMENCES. SUBJECT TO SITE SURVEY AND ALL NECESSARY CONSENTS. THIS DRAWING IS TO BE READ WITH ALL OTHER RELEVANT MATERIALS.

Compartment line is shown on the plan and is to be provided in concealed spaces more than 20m in length.

Revision/Description		Drawn	Checked	Date
Rev A:	Issued for bldg regs approval	JB	JB	12/05/20
Rev B:	Compartment line shown/ level access note added and issued for bldg regs approval	JB	JB	16/07/20
Rev C:	Retail Unit areas added	JB	JB	20/05/20
Project				
Compartment line is shown on the plan and is to be provided in concealed spaces more than 20m in length.				
Client				
MRJP Holdings Ltd				
Architect				
Bhatt Architects Ltd Manchester				
Drawing Title		Scale		
Proposed GF Plan RETAIL		1:100@A3		
Date		04/03/20		
Job Reference/Drawing No.		Revision		
P102/BR/07		C		