


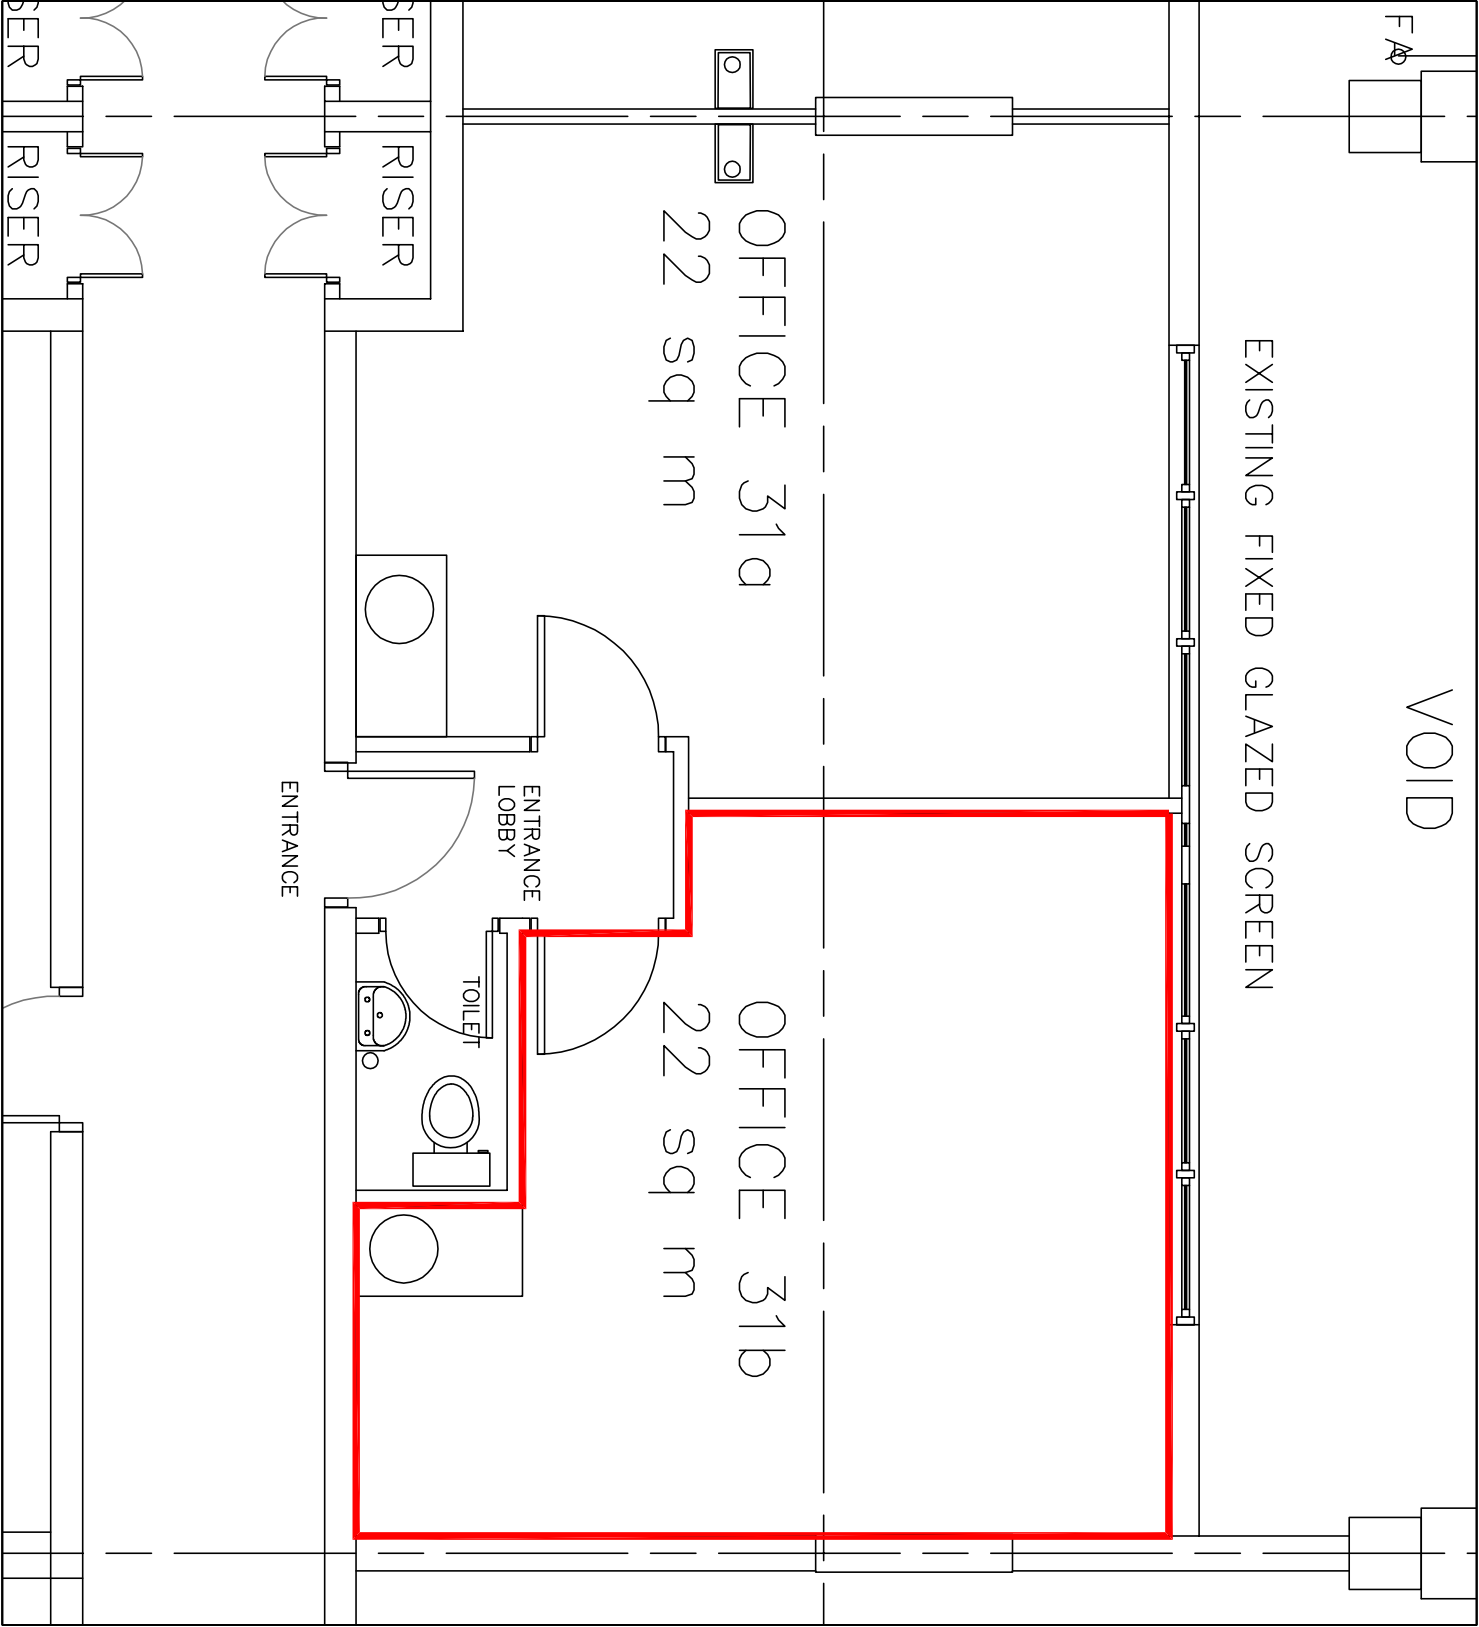

Note

- 1 All dimensions to be checked and confirmed on site.
- 2 All dimensions to be read and not scaled.
- 3 This drawing remains copyright of Bhatt Architects Ltd

Revision/Description		Drawn	Checked	Date
Rev A: Issued to client for lease purpose		JB	JB	06/12/15
Project Subdivision of Office Space Office Suites 27-31 Third Floor, Drew House 23 Wharf Street, Greenwich London SE8 3GG				
Client				
Architect Bhatt Architects Ltd Manchester				
Drawing Title		Scale 1:50 @ A4		
Office 31b Layout		Date 06/12/15		
Job Reference/Drawing No. P056/L10		Revision A		